


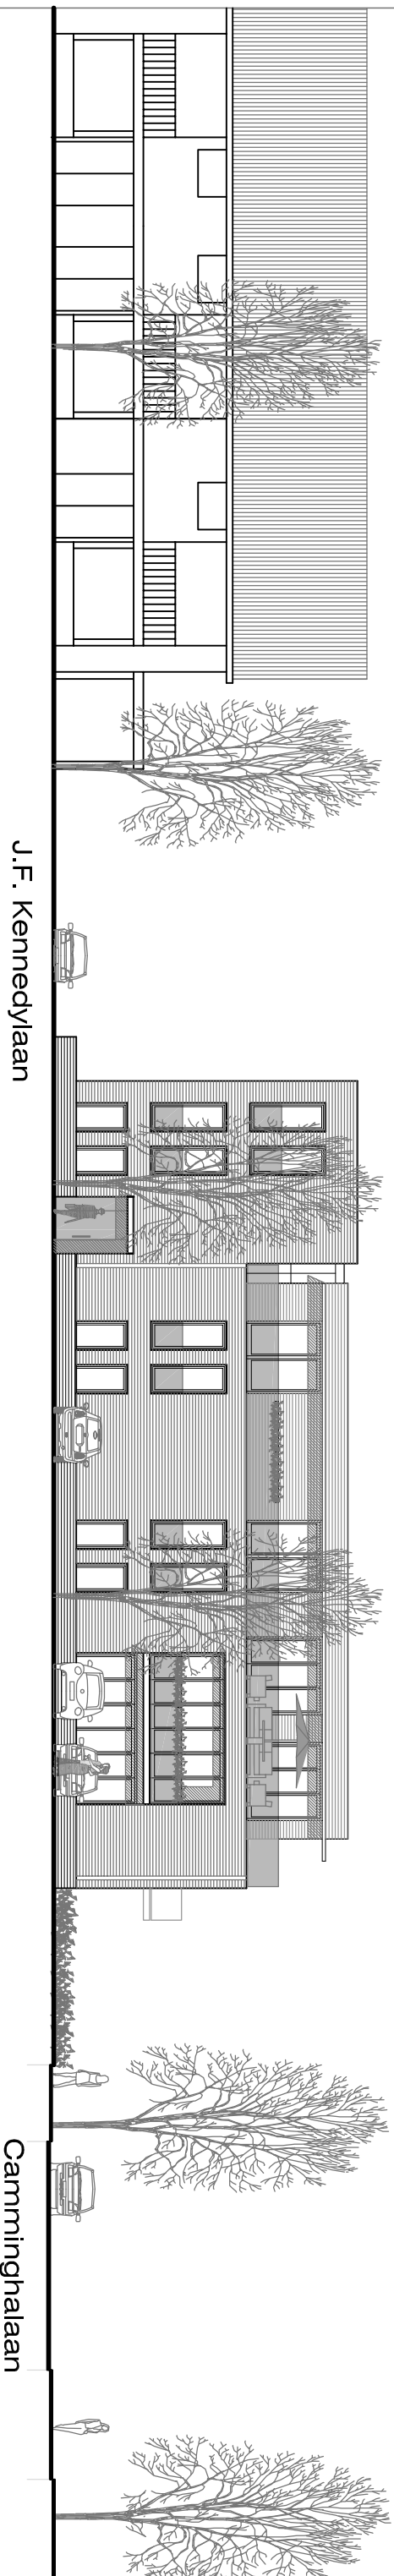

J.F. Kennedylaan

Camminghalaan



J.F. Kennedylaan

Camminghalaan

Project : herbestemming hoek Provincialeweg -  
 Camminghalaan, Bunnik  
 Onderdeel : gevel Camminghalaan J.F. Kennedylaan  
 S.J-OV-08 | 1:200 10-10-13 22-10-13 7-11-13

**ARCHITECTENBUREAU DINANT**  
 Entrepotdok 65b 1018 AD Amsterdam tel: (+ +31) (0) 206209861  
 fax: (+ +31) (0) 206206595 Email: archdinant@hetnet.nl  
 www.architectenbureau.dinant.nl Architectenkammer N-W lid BNA